

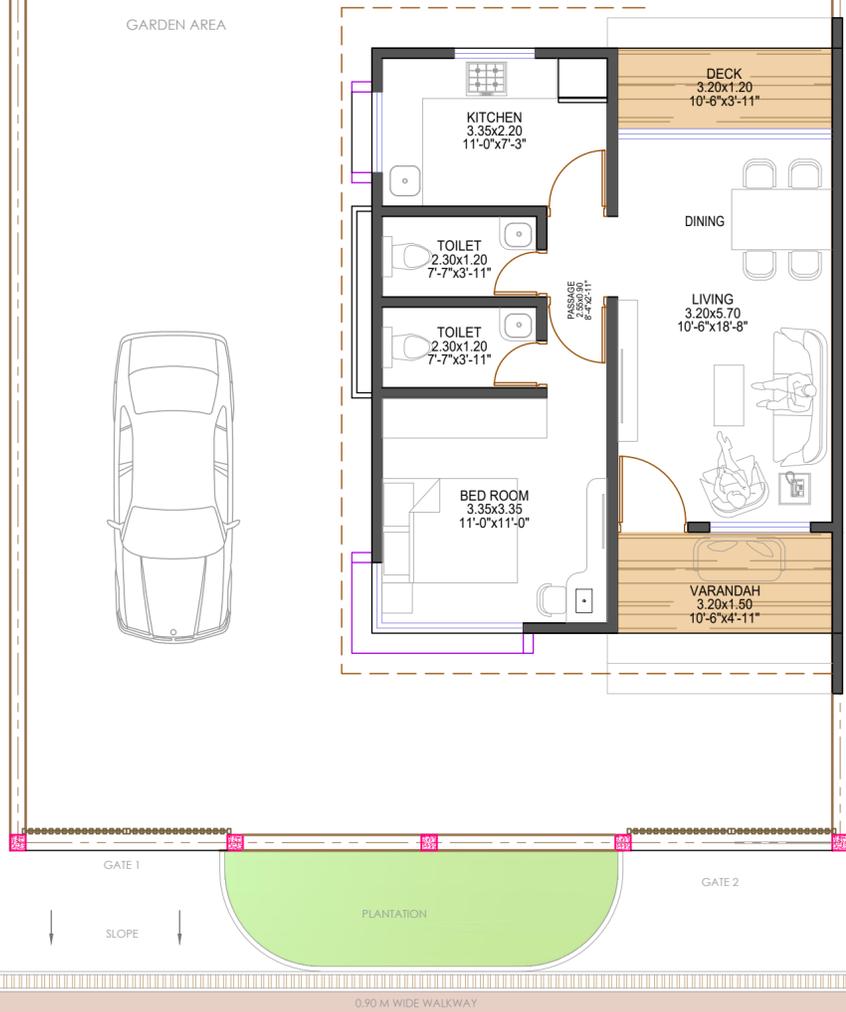
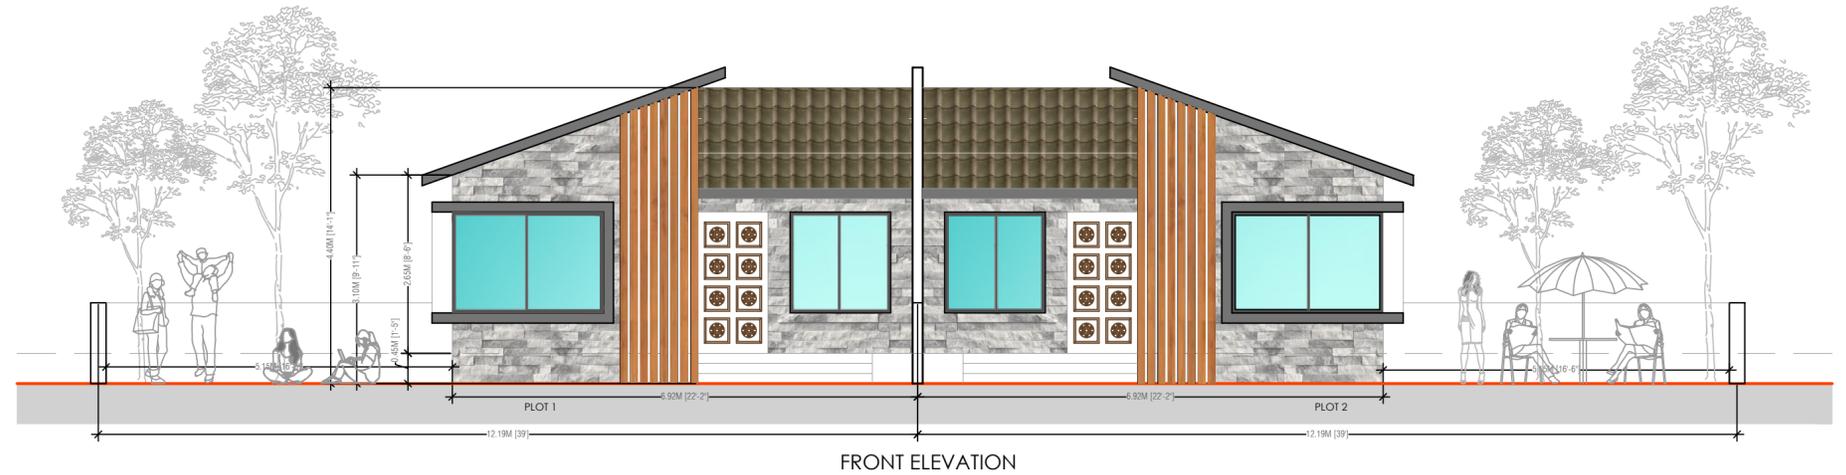


1BHK JODI VILLA
BUA 655.42 SQ.FT

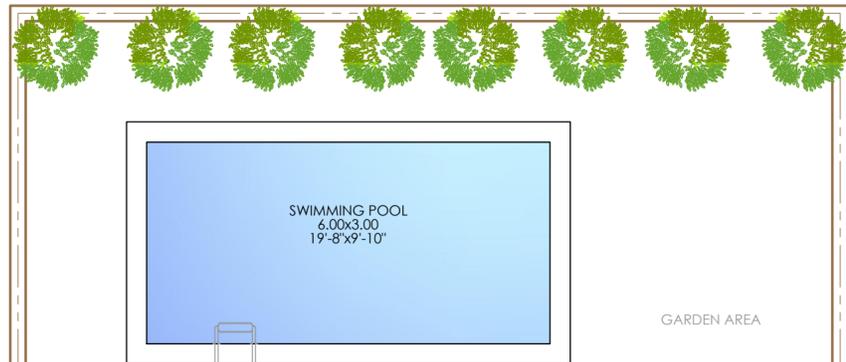

CARPET AREA CALCULATION

GROUND FLOOR									
LIVING	3.20	X	5.70	X	1 NO	=	18.24	SQ.MT.	
KITCHEN	3.35	X	2.20	X	1 NO	=	7.37	SQ.MT.	
TOILET	2.30	X	1.20	X	2 NOS	=	5.52	SQ.MT.	
PASSAGE	2.55	X	0.90	X	1 NO	=	2.30	SQ.MT.	
BED ROOM	3.35	X	3.35	X	1 NO	=	11.22	SQ.MT.	
DECK	3.20	X	1.20	X	1 NO	=	3.84	SQ.MT.	
VARANDAH	3.20	X	1.50	X	1 NO	=	4.80	SQ.MT.	
TOTAL CARPET AREA IN SQ.MT							=	53.29	SQ.MT.
TOTAL CARPET AREA IN SQ.FT							=	573.61	SQ.FT.

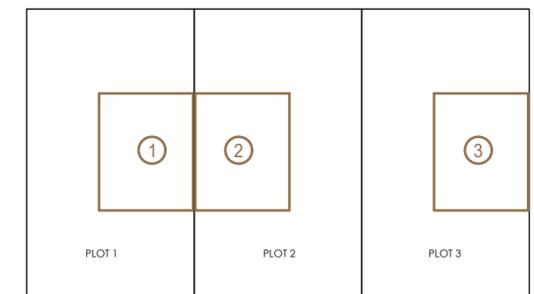

TOTAL BUA IN SQ.FT = 655.42 SQ.FT.

PROJECT: **1BHK JODI VILLA**

NOTES:
1. ALL DIMENSIONS ARE IN MILLIMETERS UNLESS OTHERWISE SPECIFIED. (1.00 SQ.MT = 10.764 SQ.FT.)
2. CONTRACTOR TO STUDY DRAWING AS PER STRUCTURAL / MEP CONSULTANT & REVERT BACK IN CASE OF ANY DISCREPANCIES BEFORE EXECUTION.
3. DRAWINGS SHOULD NOT BE COPY OR REPRODUCE WITHOUT INTIMATING CONSULTING ARCHITECT & INTERIOR DESIGNER
4. SUBJECT TO LOCAL GOV. AUTHORITY / MCGM / GRAMPANCHAYAT APPROVAL.

SITE: **1 BHK JODI FRONT ELEVATION**

ARCHITECTS: **Architect Ketan Narkar**
WWW.SITE: https://ketannarkar-architect.com/office/location

SCALE AT A1:
NORTH: NTS
DATE: 16/01/26
PROJECT NO: DHM 1
DRAWING NO: DHM 02
REVISION: 01